

DATE: 29/08/2025

DRAWN BY:

APPROVED BY:

Paro International Airport

CLIENT NAME:

NOTES:

SHEET NO.: 1

Mr.

DRAWING TITLE:

PLOT NO.:

SCALE: NTS


CONTACT:

post and truss details

THRAM NO.:


LOCATION:
Paro, Bhutan

COLUMN SCHEDULE

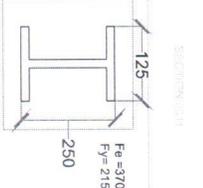
| Col. Mark | No. of Col. | Size | SECTION (mm) |
|-----------|-------------|-----------------------------------------------|-------------------------------------------------------------------------------------|
| C1 | 6 | ISMB 250 H= 250 mm B= 125 mm W=6.3mm |  |

COLUMN DETAILS

BEAM SCHEDULE

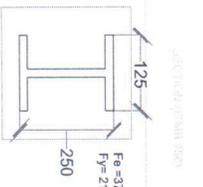
| Size | SECTION (mm) |
|-----------------------------------------------|-----------------------------------------------------------------------------------|
| ISMB 250 H= 250 mm B= 125 mm W=6.3mm |  |

BEAM DETAILS

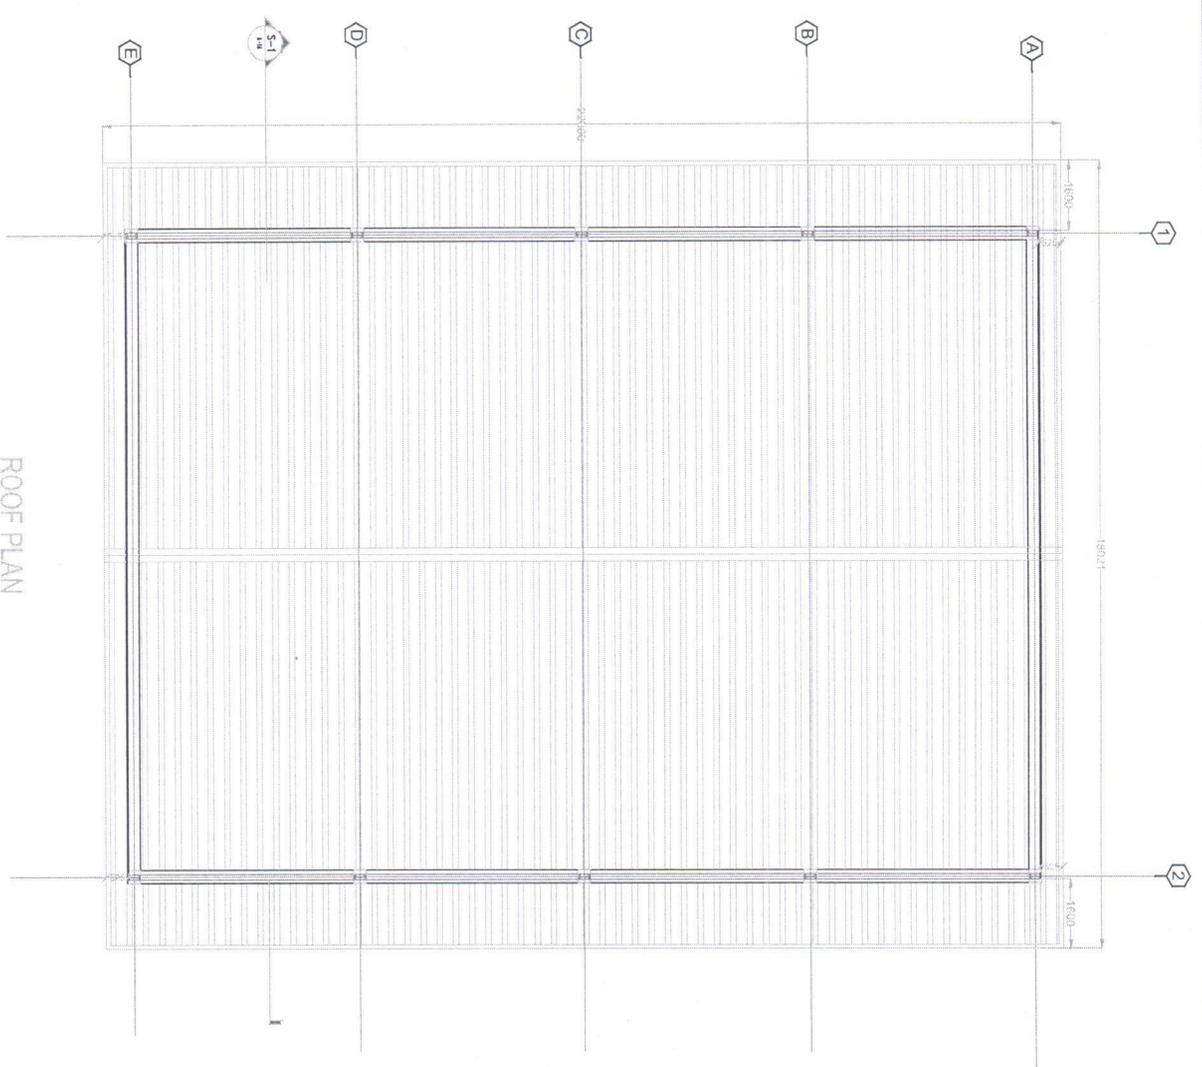

ROOF PLAN

| | | | | | | |
|------------------|-----------|--------------|--------------------------------------------------|------------|---------------------|--------|
| DATE: 29/08/2025 | DRAWN BY: | APPROVED BY: | Paro International Airport | | CLIENT NAME: MR. | NOTES: |
| SHEET NO.: 2 | Mr. | | DRAWING TITLE: post and truss details | | PLOT NO.: | |
| SCALE: NTS | CONTACT: | | LOCATION: Paro, Bhutan | THRAM NO.: | | |

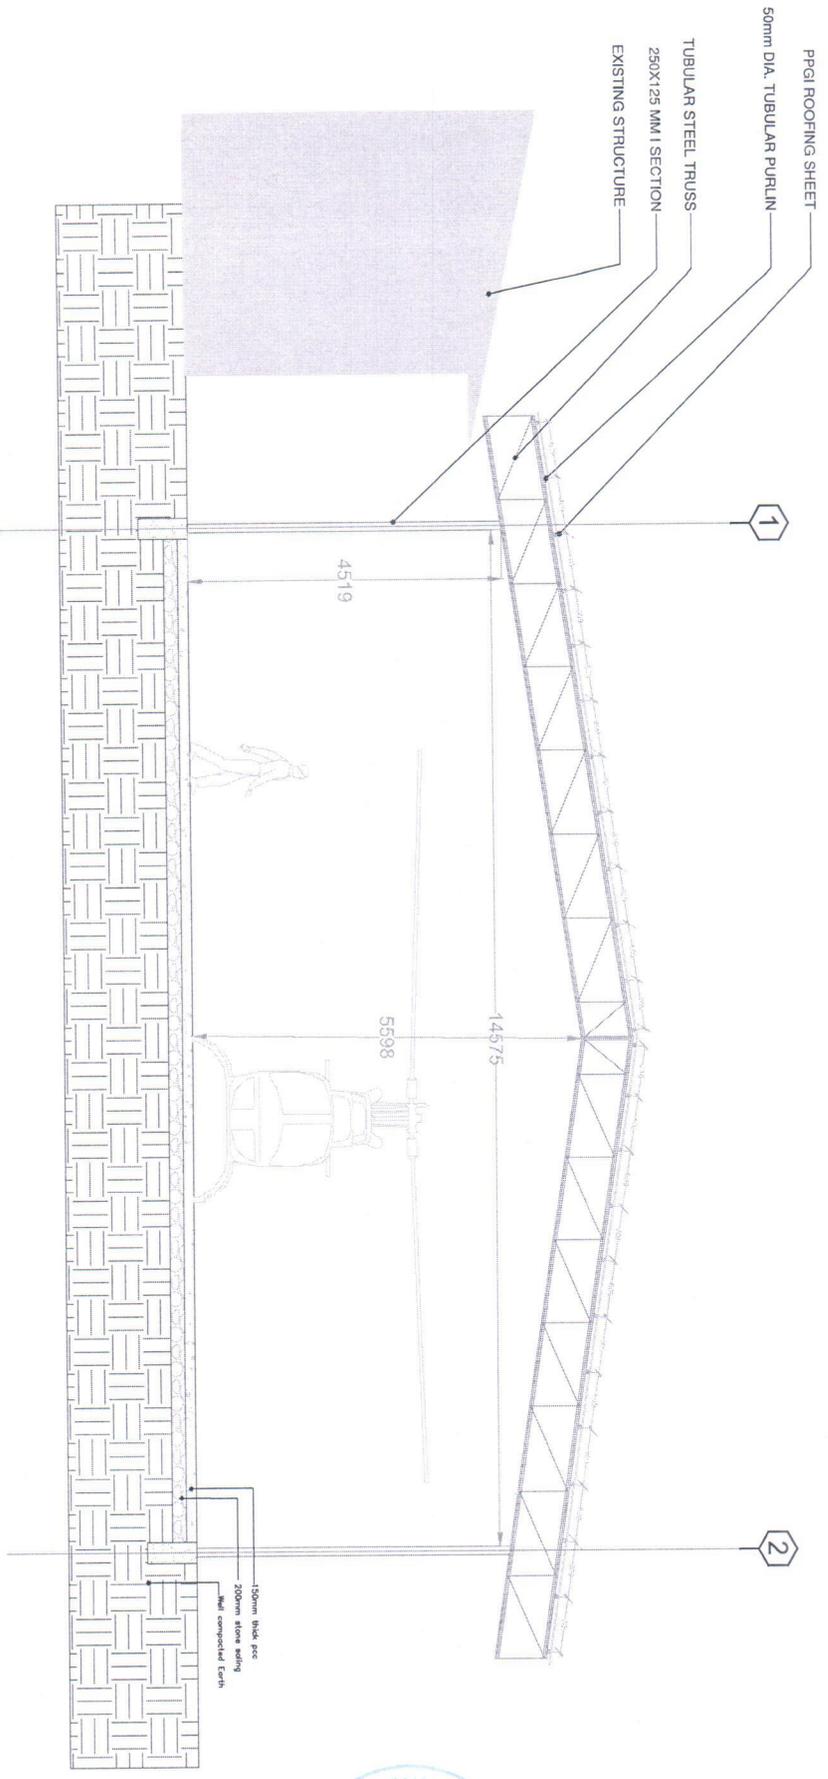

SECTION-1



DATE: 29/08/2025

DRAWN BY:

APPROVED BY:

Paro International Airport

CLIENT NAME:

NOTES:

SHEET NO.: 3

Mr.

DRAWING TITLE:

LOCATION:

PLOT NO.:

SCALE: NTS

CONTACT:

post and truss details

Paro, Bhutan



THRAM NO.:

PEDESTAL SCHEDULE


| PEDESTAL MARK | SIZE | REINFORCEMENT | TIES | SHAPE OF TIES |
|---------------|-----------|---------------|------------|---------------------------------------------------------------------------------------|
| P1 | 350 X 350 | 8-12Ø | 8Ø@120 c/c |  |

ANCHOR BOLT DETAILS

| ANCHOR BOLT | DIAMETER | H | h |
|-------------|----------|--------|-------|
| AB 500X 20 | 20 MM | 500 MM | 60 MM |

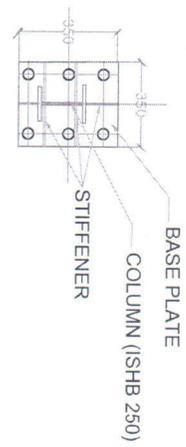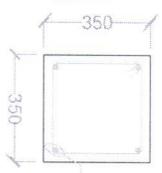

| REBAR SIZE | DEVELOPMENT LENGTH, L _{d1} (57Ø) | ANCHORAGE LENGTH, L _{d2} (57Ø) |
|------------|-------------------------------------------|-----------------------------------------|
| 12Ø | 690 | 690 |
| 16Ø | 915 | 915 |
| 20Ø | 1145 | 1145 |
| 25Ø | 1450 | 1450 |

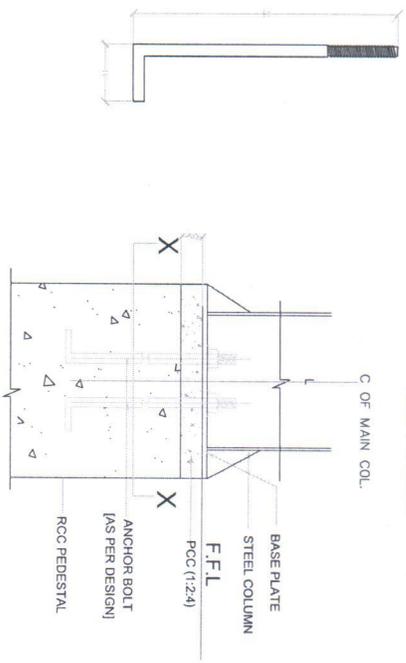

CONNECTION OF COLUMN TO BASE PLATE

PEDESTAL, ANCHOR BOLT, BASE PLATE & STIFFENER DETAILS



DATE: 29/08/2025

DRAWN BY:

APPROVED BY:

Paro International Airport

CLIENT NAME:
MR.

NOTES:

SHEET NO.: 5

Mr.

DRAWING TITLE:

post and truss details





LOCATION:
Paro, Bhutan

PLOT NO.:

THRAM NO.:

SCALE: NTS

CONTACT:

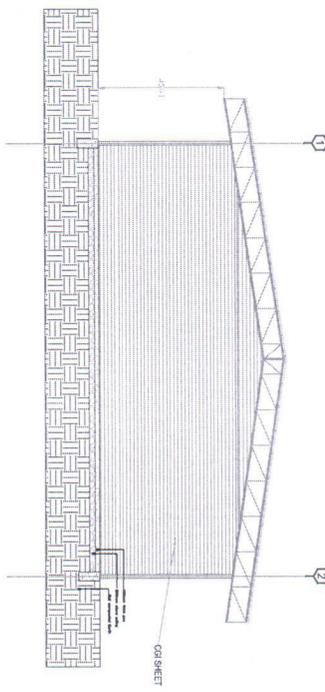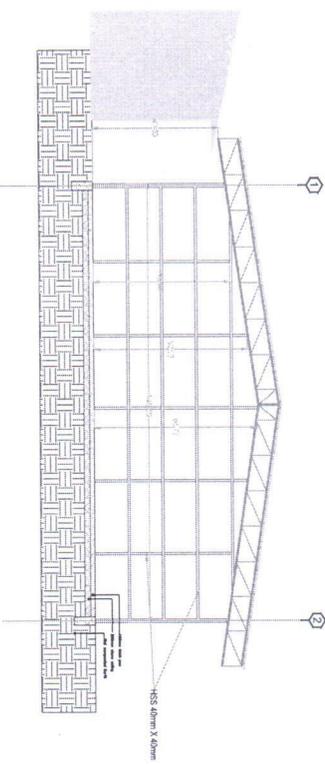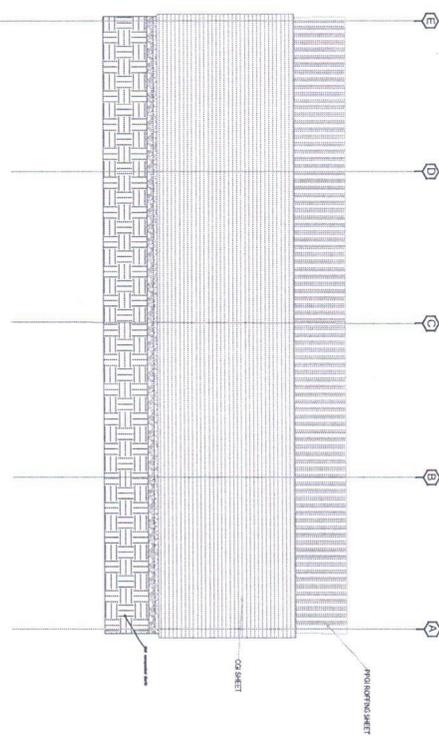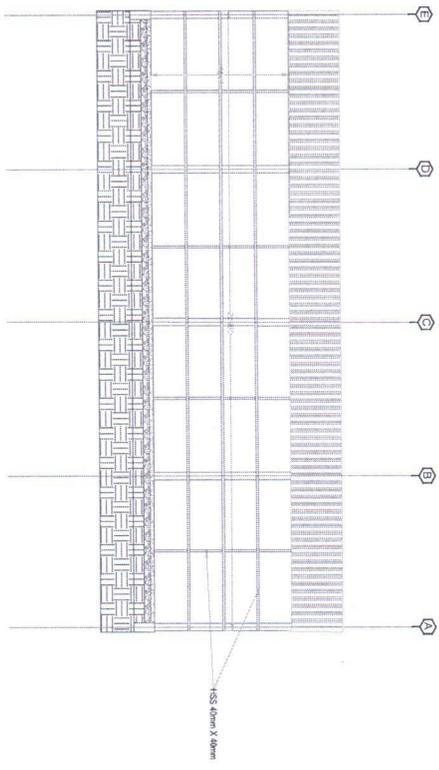

ELEVATION DETAILS



DATE: 29/08/2025

DRAWN BY:

APPROVED BY:

Paro International Airport

CLIENT NAME:

NOTES:

SHEET NO.: 6

Mr.

DRAWING TITLE:

PLOT NO.:


SCALE: NTS

CONTACT:



post and truss details

LOCATION:
Paro, Bhutan

THRAM NO.:

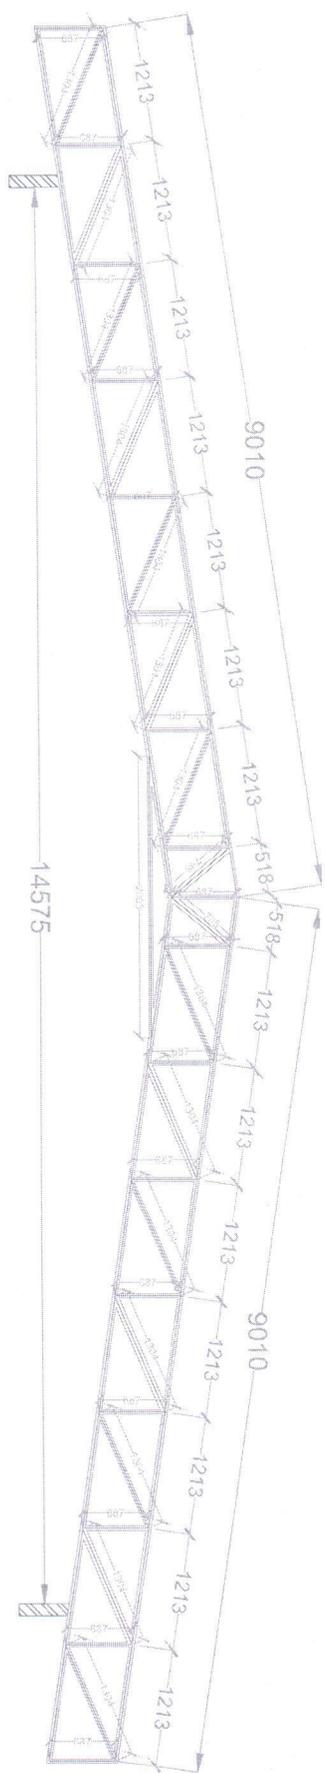

Truss Details

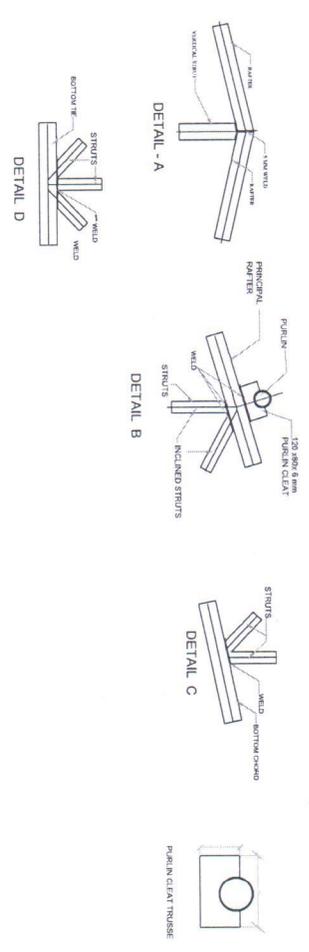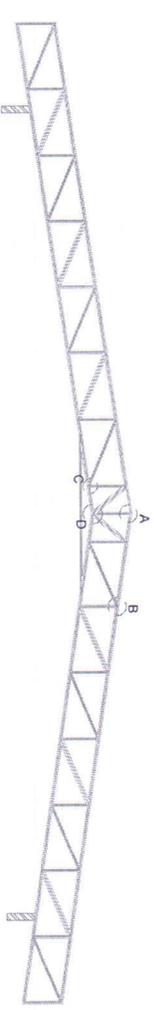

DATE: 29/08/2025

DRAWN BY:

APPROVED BY:

Paro International Airport

CLIENT NAME:

NOTES:

SHEET NO.: 7

Mr.

DRAWING TITLE:

post and truss details

LOCATION:



Paro, Bhutan

PLOT NO.:

THRAM NO.:

SCALE: NTS

CONTACT:

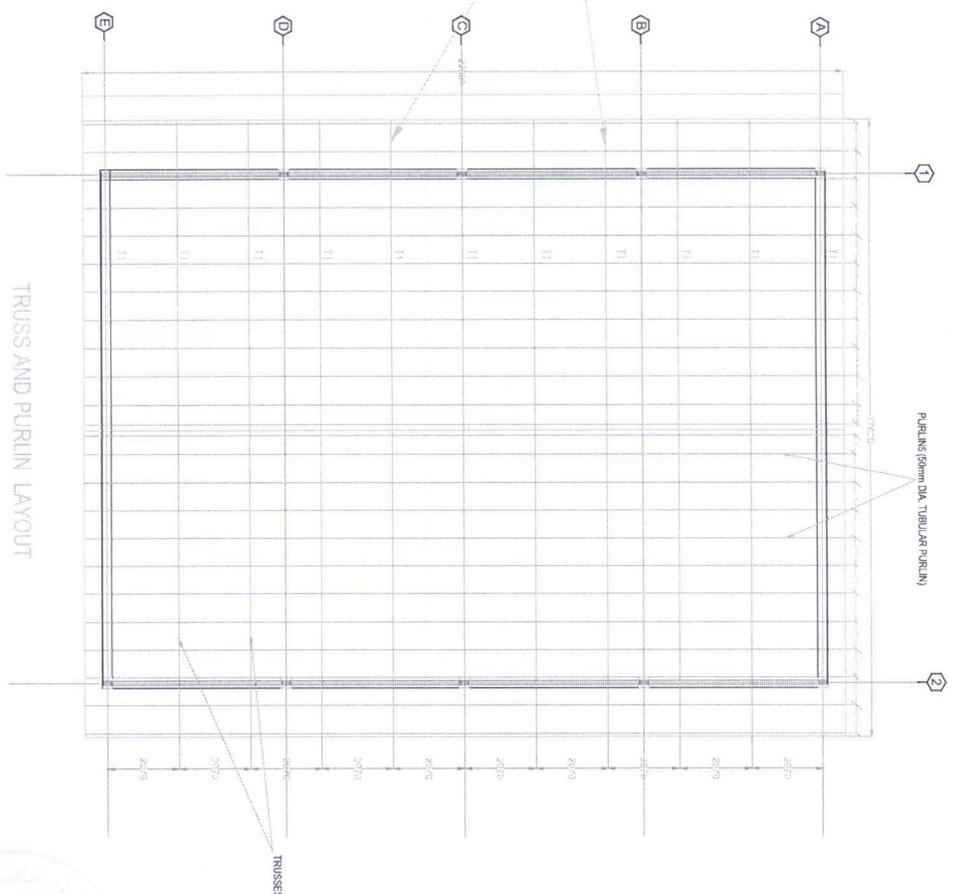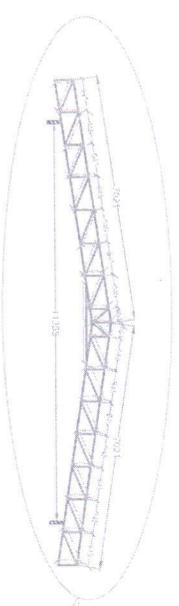

DATE: 29/08/2025

SHEET NO.: 8

SCALE: NTS

DRAWN BY:

Mr.

CONTACT:

APPROVED BY:

Paro International Airport

DRAWING TITLE:

post and truss details

CLIENT NAME:

MR.

THRANM NO.:


NOTES:

PLOT NO.:

LOCATION:
Paro, Bhutan



2000

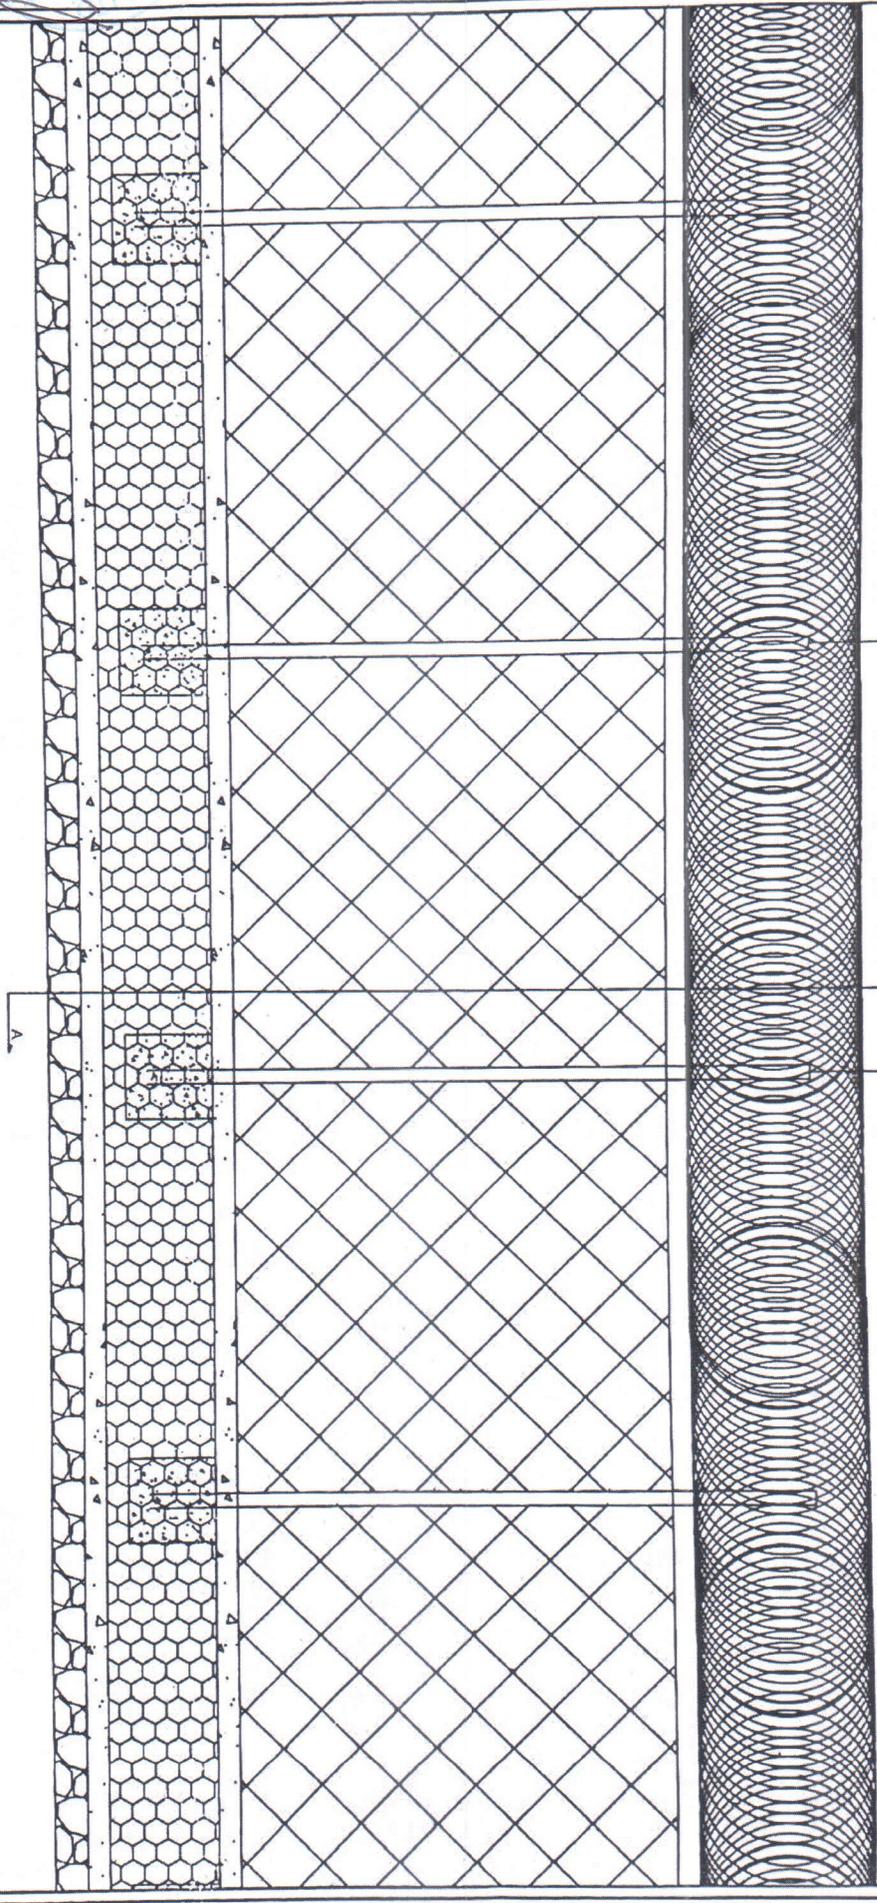

Perimeter Fencing

DATE: 03/10/2024

SHEET NO.: 1

SCALE: NTS

DRAWN BY: Engineer

Tshewang Shelshten



APPROVED BY: Chief

Tashi Gyeltshen



CONTACT: #17419129
tshewangg@doat.gov.bt

DRAWING TITLE:

front view

LOCATION:

Bumthang,
BHUTAN

CLIENT NAME:

DoAT

PLOT NO.:

THRAM NO.:

NOTES:

ALL
dimension
in mm

Primary dimensions of the helicopter

Figure 1/2

